
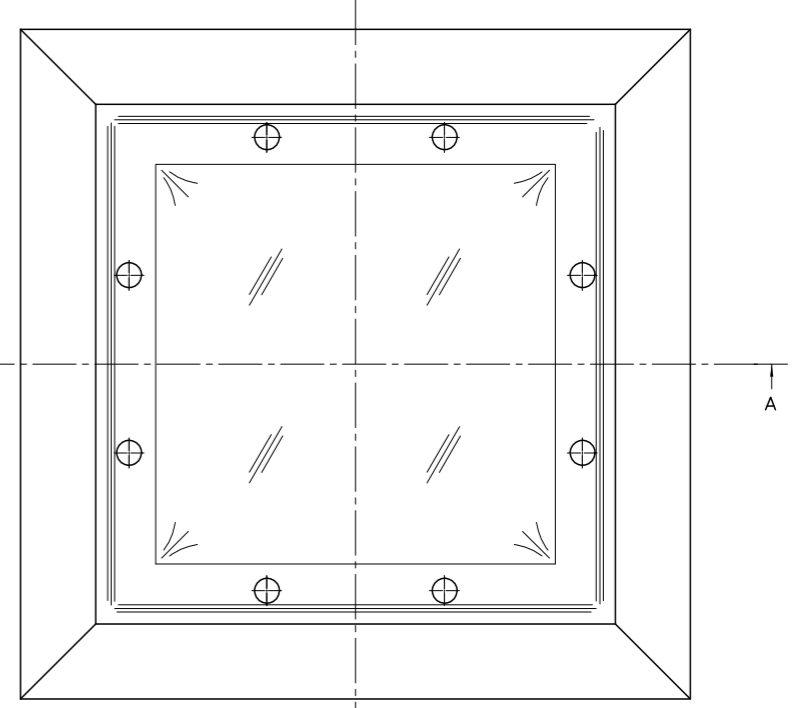
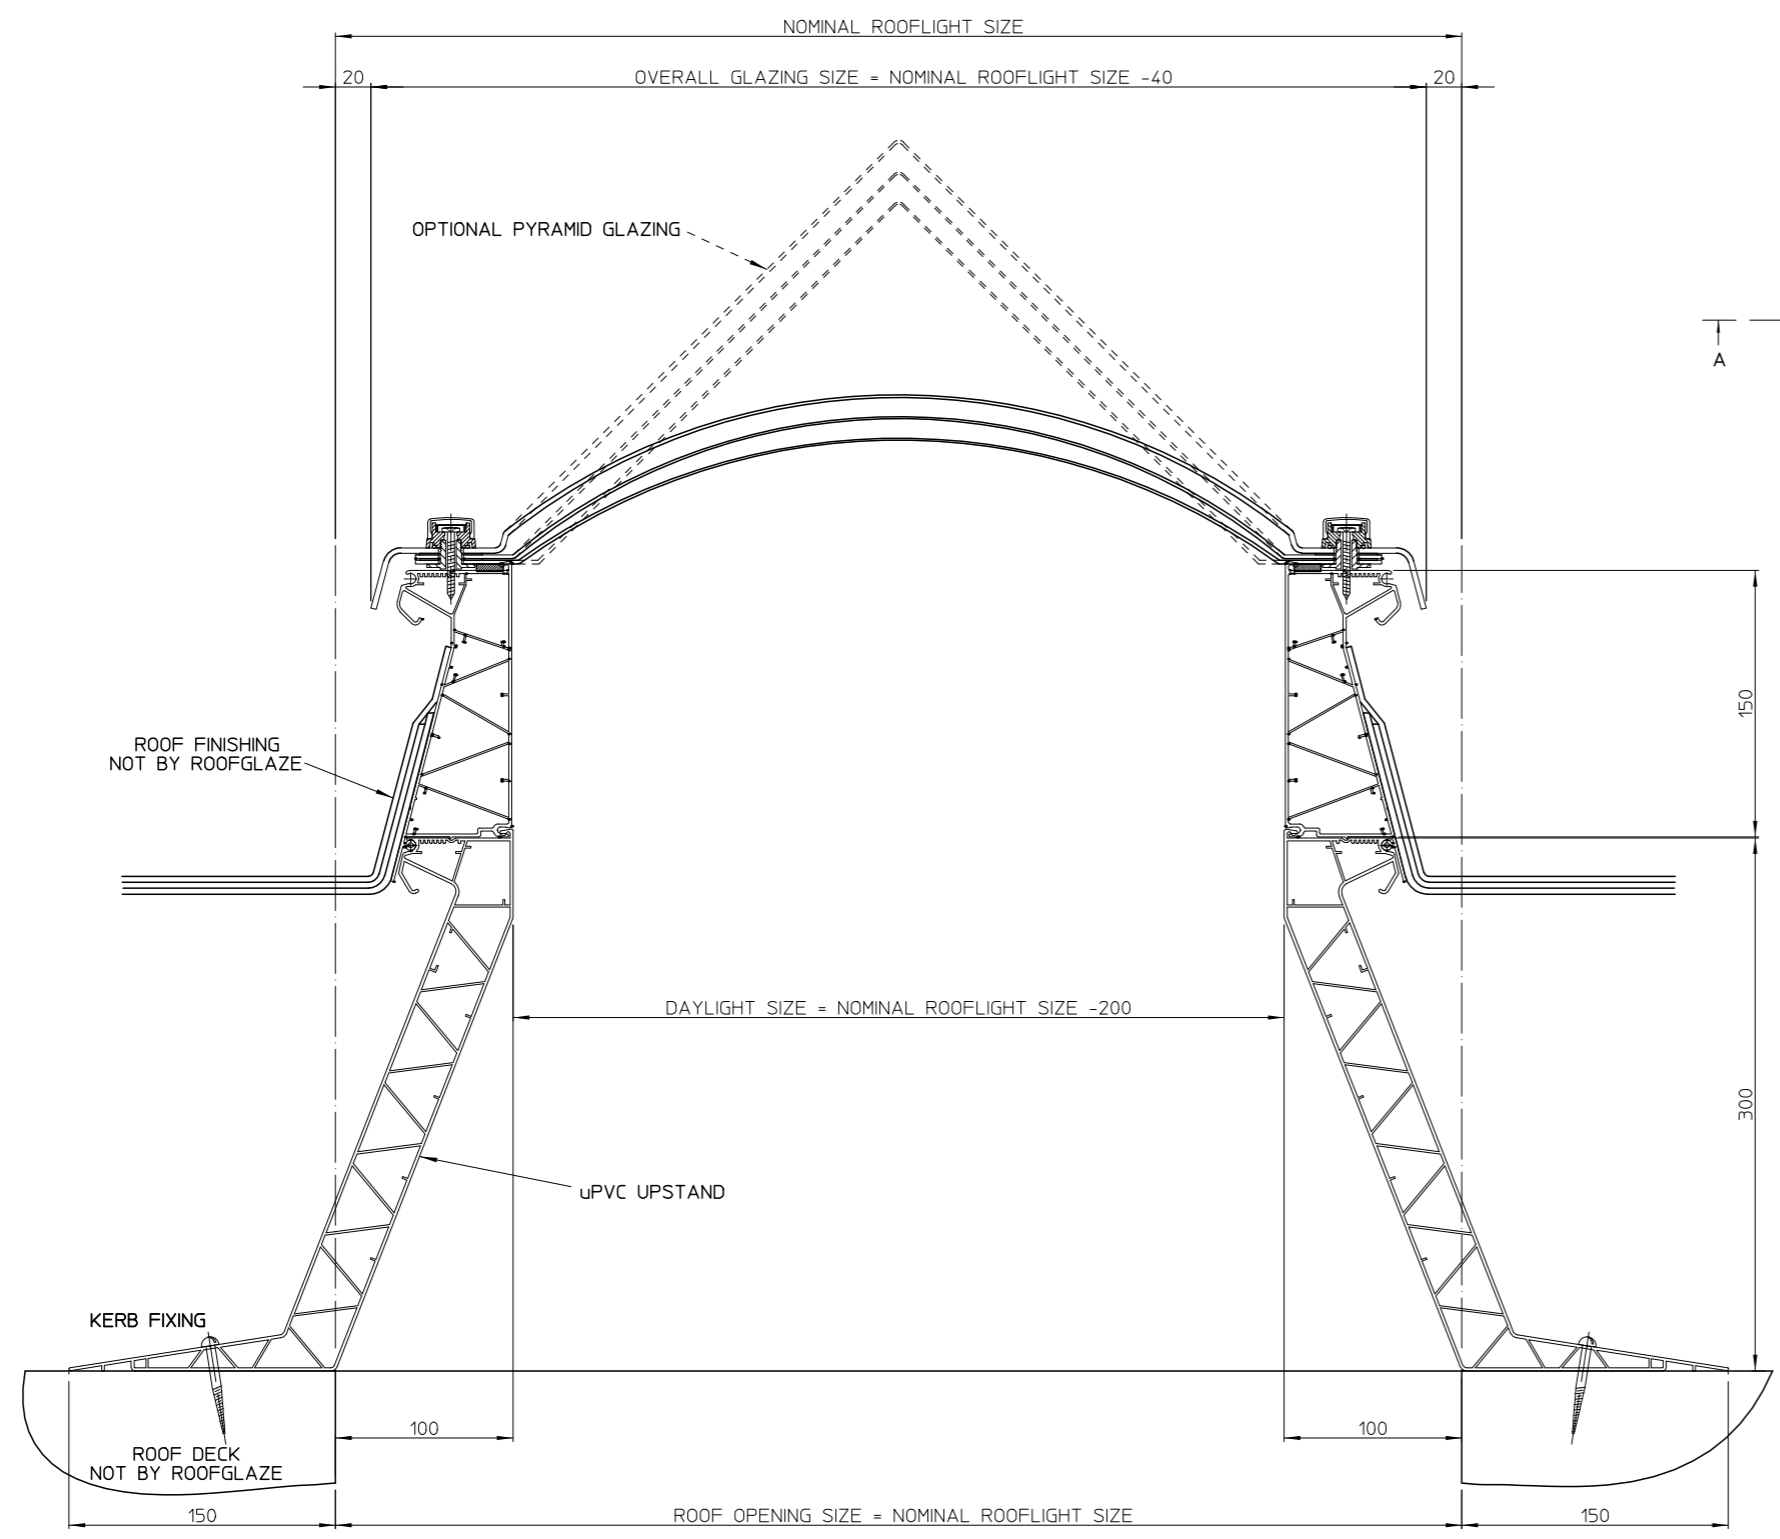


DRAWING N°.  
RG-100-112

IF IN DOUBT ASK DO NOT SCALE

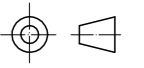

PLAN Scale 1/4

SECTION A-A

STANDARD SIZES  
FOR FULL RANGE SEE SPEC SHEET

1200 x 900
1200 x 600
1200 x 1200
1050 x 1050
900 x 900
750 x 750
600 x 600
NOMINAL ROOFLIGHT SIZE

THIS DRAWING MUST NOT BE COPIED OR PASSED TO A THIRD PARTY WITHOUT WRITTEN CONSENT FROM ROOFLAZE LIMITED.	CHECKED	TOLERANCE UNLESS OTHERWISE STATED ±1	MATERIAL POLYCARBONATE GLAZING uPVC UPSTAND					Roofglaze Limited. 30-32, Little End Road, Eaton Socon, St Neots, Cambs, PE19 8JH Telephone 01480 474797, Fax 01480 474774. E-mail technical@roofglaze.co.uk	<b>ROOFLAZE</b>	QUOTE N°. DRAWING N°. REV
	DATE	DIMENSIONS IN mm	FINISH							
	DRAWN R. PADDICK	SCALE 1/2	WHITE							
	DATE 15-Jan-2010			REV	AMENDMENTS	SIGNED	CHECKED			

TITLE: TRIPLE SKIN ECONOLITE ON 450mm uPVC UPSTAND

A1  
RG-100-112