
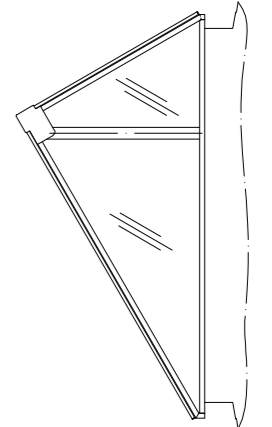




END ELEVATION

SPAN RANGE 1200 TO 1500

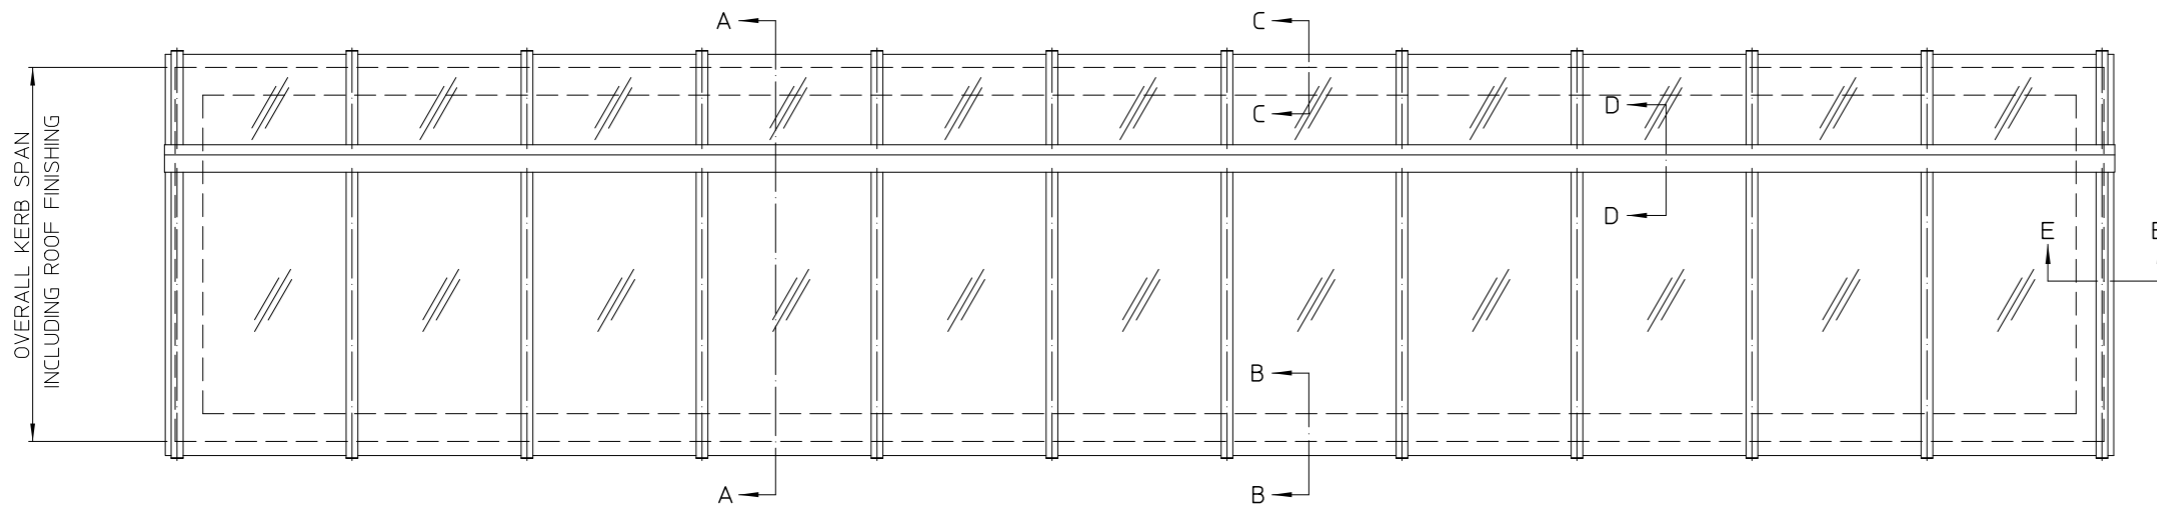

END ELEVATION

SPAN RANGE 1500 TO 2000

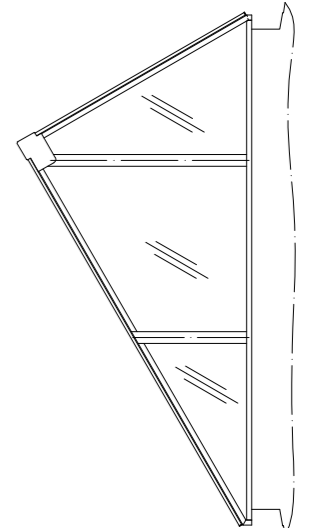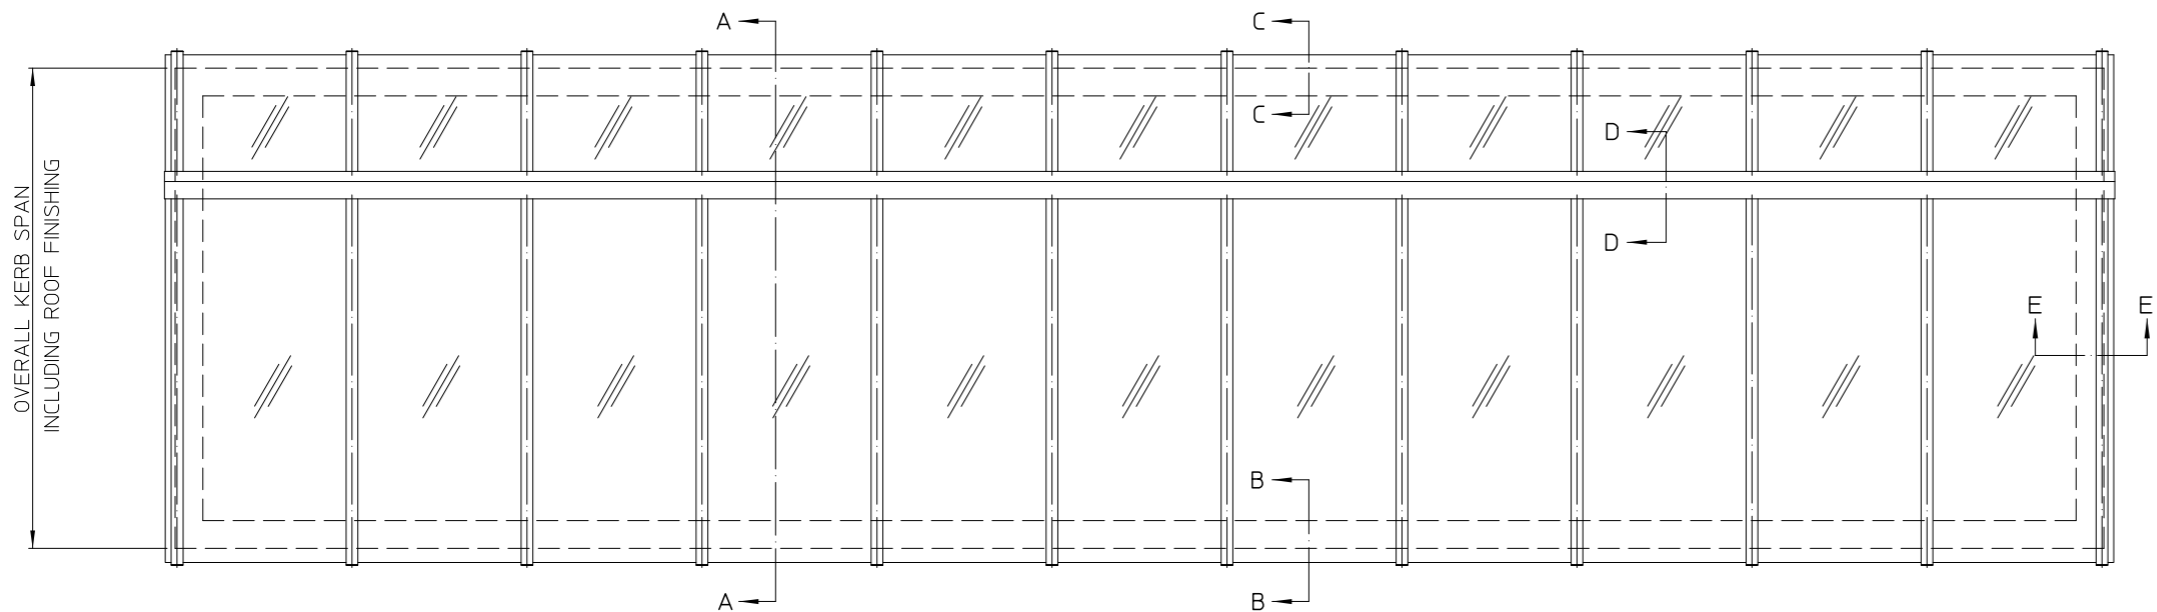

END ELEVATION

SPAN RANGE 2000 TO 2500

GLAZING SPECIFICATION:  
OUTER SKIN: 4mm CLEAR TOUGHENED GLASS  
CAVITY: 16mm ARGON FILLED  
INNER SKIN: 6.8mm CLEAR LAMINATED GLASS  
WITH LOW-E COATING

DESIGN LOAD: 750 N/m<sup>2</sup>

THIS DRAWING MUST NOT BE COPIED OR PASSED TO A THIRD PARTY WITHOUT WRITTEN CONSENT FROM ROOFGLAZE LIMITED.	CHECKED	TOLERANCE UNLESS OTHERWISE STATED	±3	MATERIAL	ALUMINIUM GLASS	Roofglaze Limited, 30-32 Little End Road, Eaton Socon, St Neots, Cambs, PE19 8JH Telephone 01480 474797. Fax 01480 474774. E-mail technical@roofglaze.co.uk	<b>ROOFGLAZE</b>	QUOTE N°	DRAWING N°	REV		
	DATE	DIMENSIONS IN	MM	FINISH	POLYESTER POWDER COATING							
	DRAWN	SCALE	1:20 @ A1									
	R. PADDICK											
DATE	17-Mar-2011			REV	AMENDMENTS	SIGNED	CHECKED	DATE	TITLE:	RG-120 NORTHLIGHT 30 - 60 STYLE	A1	RG-120-10 SHEET 1 OF 4