


SECTION B-B

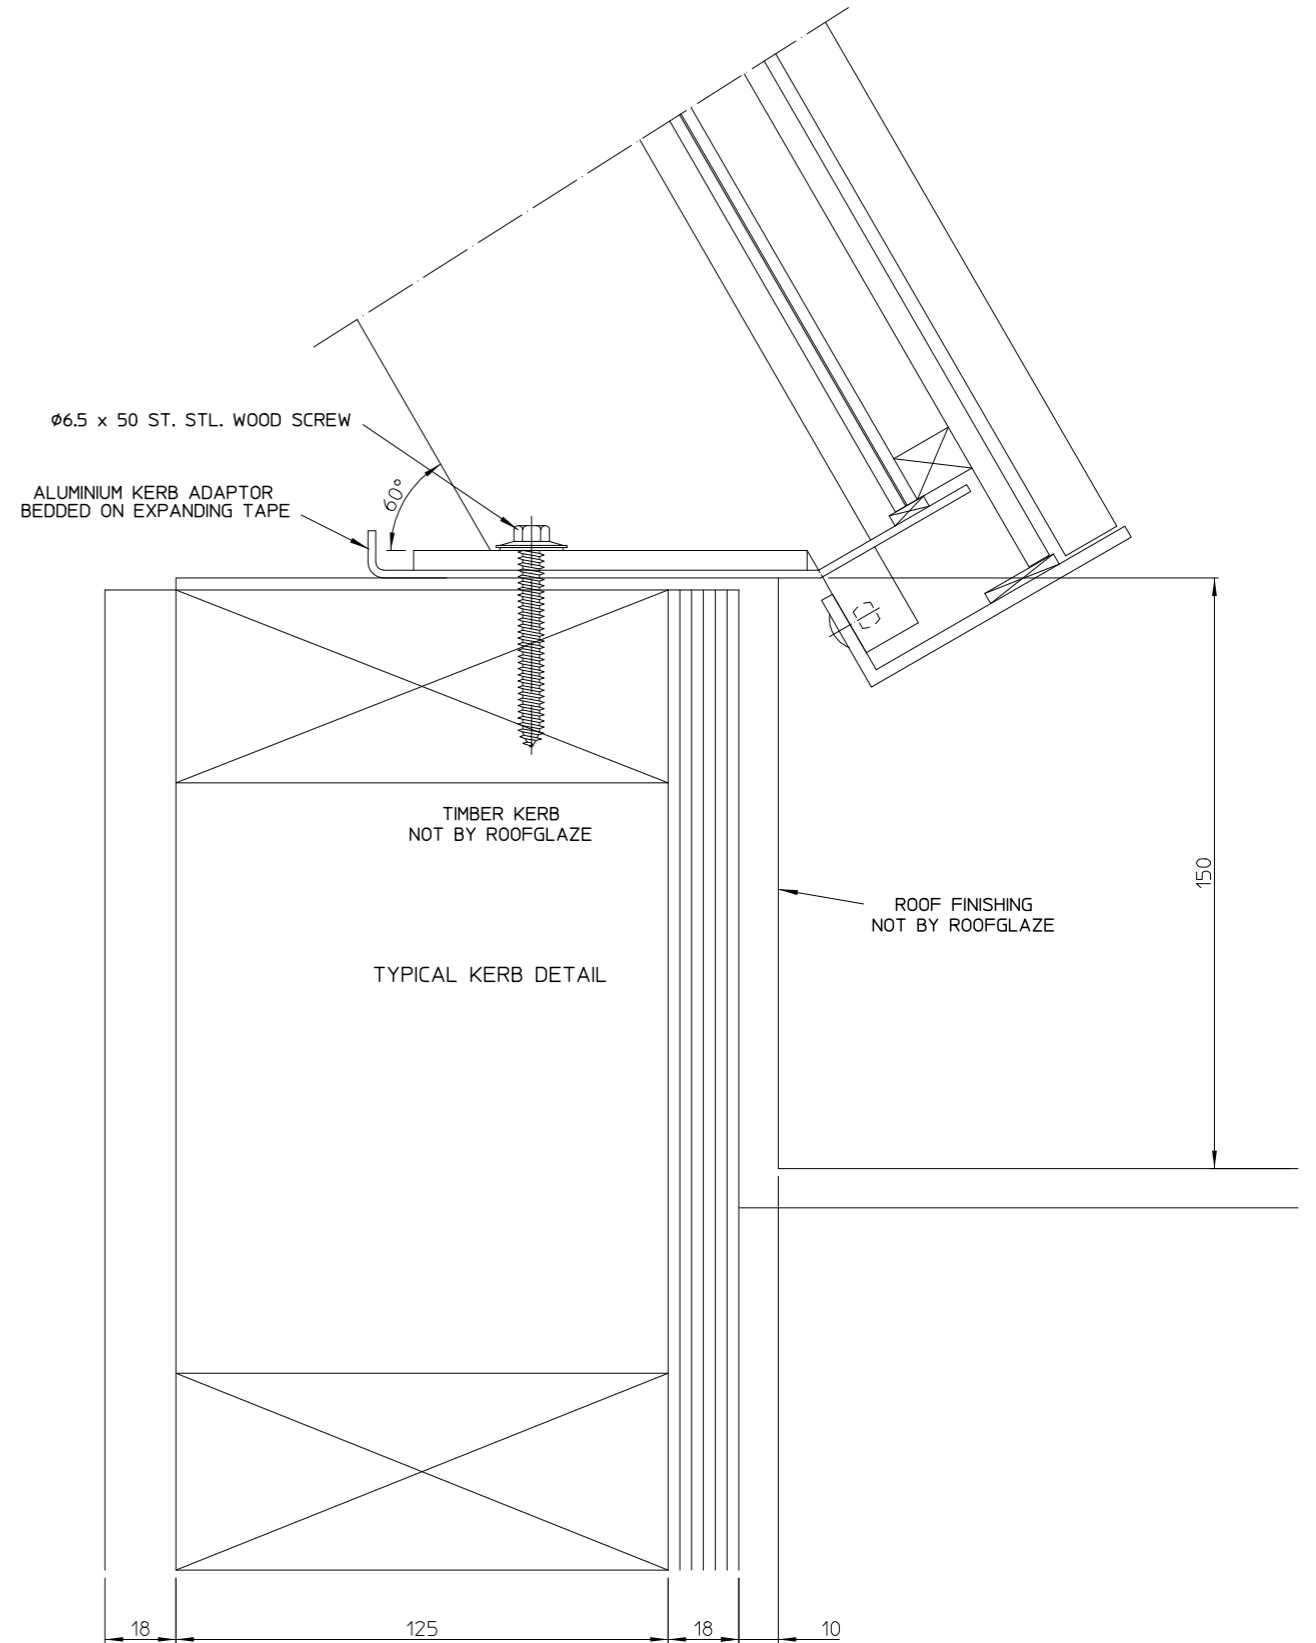

SECTION C-C

OVERALL KERB SPAN, INCLUDING ROOF FINISHING

SPAN RANGE 3000 TO 3500

THIS DRAWING MUST NOT BE COPIED OR PASSED TO A THIRD PARTY WITHOUT WRITTEN CONSENT FROM ROOFGLAZE LIMITED.	CHECKED	TOLERANCE UNLESS OTHERWISE STATED	MATERIAL	Roofglaze Limited, 30-32 Little End Road, Eaton Socon, St Neots, Cambs, PE19 8JH Telephone 01480 474797. Fax 01480 474774. E-mail technical@roofglaze.co.uk	ROOFGLAZE
	DATE	0.3	ALUMINIUM GLASS		
	DRAWN	DIMENSIONS IN	FINISH		
	R. PADDICK	MM	POLYESTER POWDER COATING	TITLE:	RG-120 NORTHLIGHT KERB SECTION VIEWS
	DATE	SCALE	1:1 @ A1	QUOTE NO.:	A1
	17-Mar-2011			DRAWING NO.:	RG-120-30
				SHEET 3 OF 4	
				REV	