



PLAN VIEW

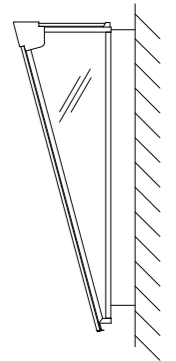


END ELEVATION

SPAN RANGE 1200 TO 1500

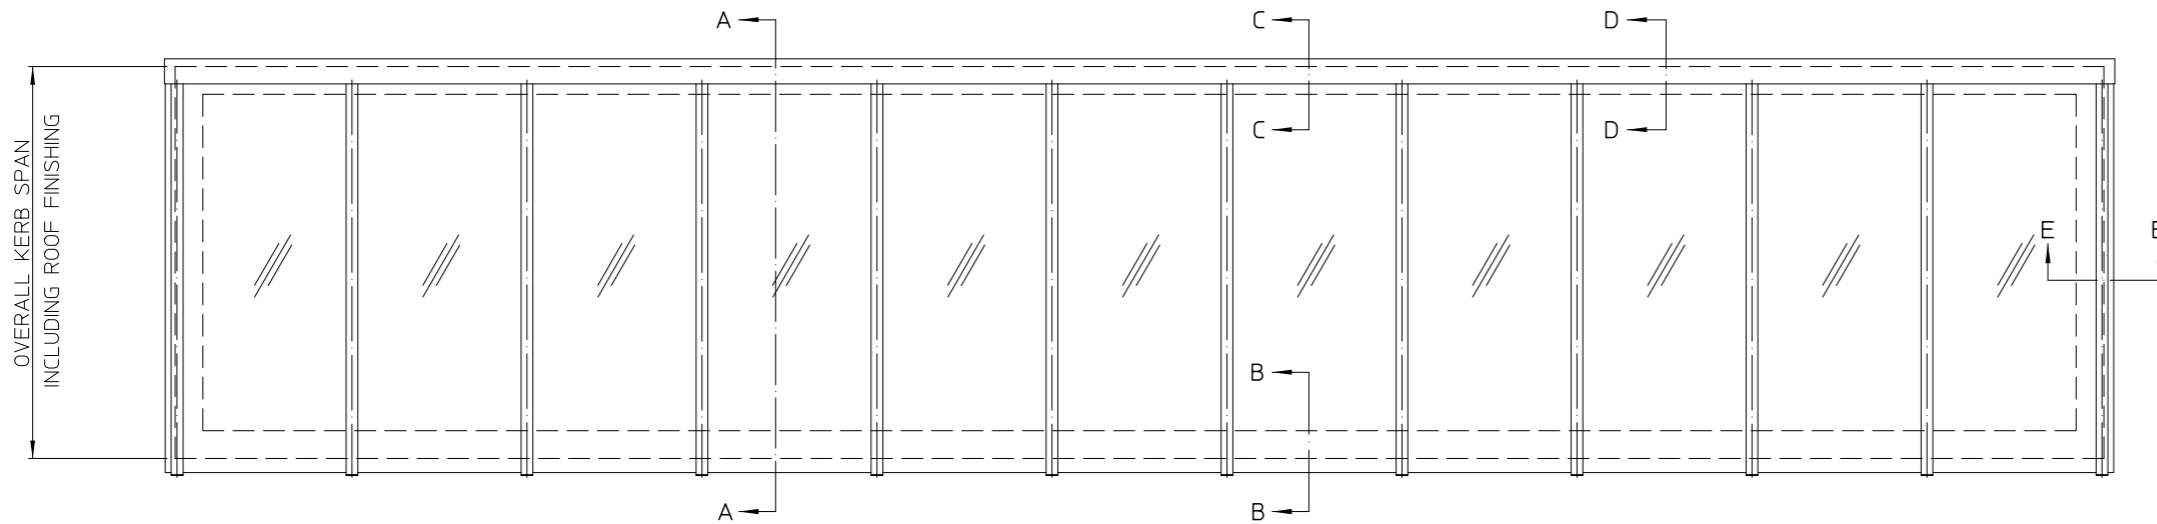

PLAN VIEW

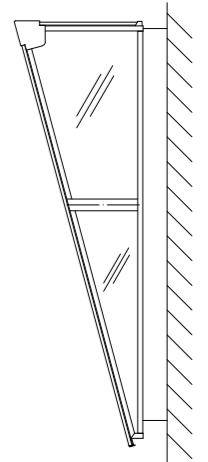

END ELEVATION

SPAN RANGE 1500 TO 2200

GLAZING SPECIFICATION:
OUTER SKIN: 4mm CLEAR TOUGHENED GLASS
CAVITY: 16mm ARGON FILLED
INNER SKIN: 6.8mm CLEAR LAMINATED GLASS
WITH LOW-E COATING

DESIGN LOAD: 750 N/m²

THIS DRAWING MUST NOT BE COPIED OR PASSED TO A THIRD PARTY WITHOUT WRITTEN CONSENT FROM ROOFGLAZE LIMITED.	CHECKED	TOLERANCE UNLESS OTHERWISE STATED	MATERIAL	Roofglaze Limited, 30-32 Little End Road, Eaton Socon, St Neots, Cambs, PE19 8JH Telephone 01480 474797. Fax 01480 474774. E-mail technical@roofglaze.co.uk	ROOFGLAZE	
	DATE	±3	ALUMINIUM GLASS			
	DRAWN	DIMENSIONS IN	FINISH			
	R. PADDICK	MM	POLYESTER POWDER COATING	TITLE:	RG-120 NORTHLIGHT	
	4-Apr-2011	SCALE	1:20 @ A1		15 - 90 STYLE	
				QUOTE N°:	A1	
				DRAWING N°:	RG-120-50	
				SHEET 1 OF 4		
				SIGNED	CHECKED	DATE