


PLAN VIEW

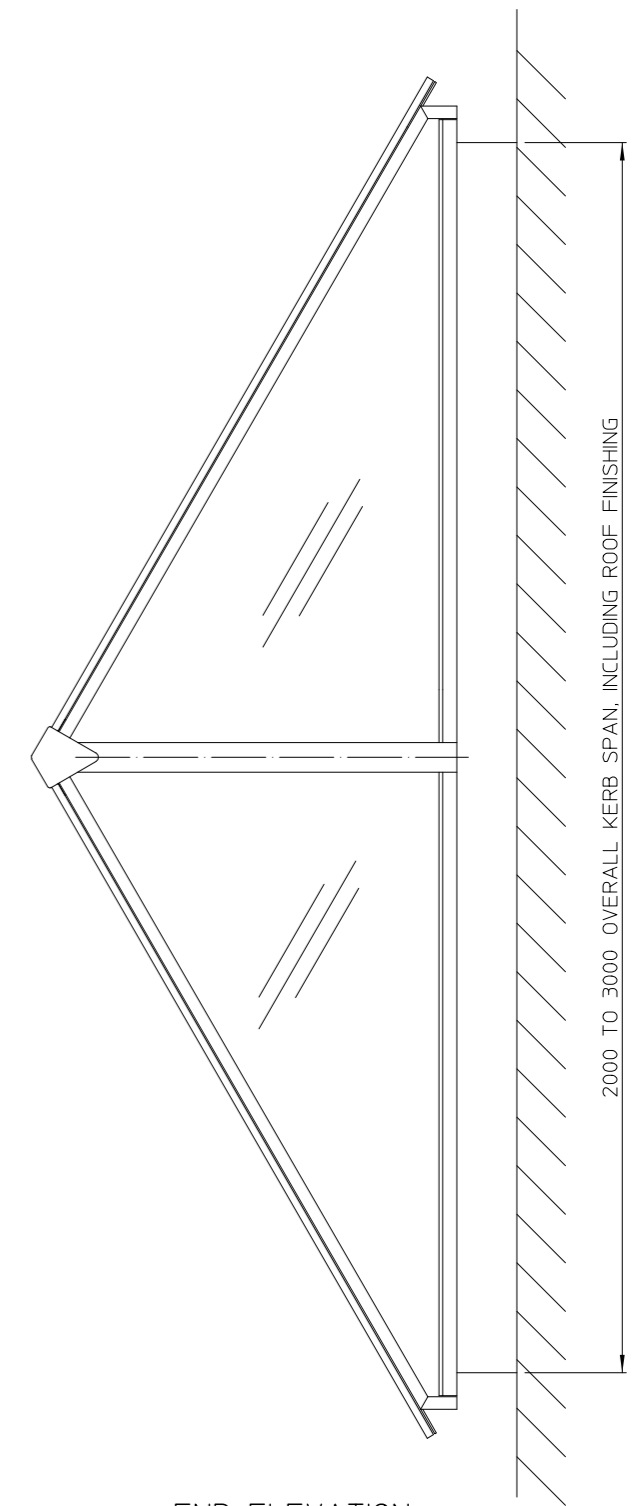

END ELEVATION

TOP HINGED OPENING VENT

GLAZING SPECIFICATION:
 OUTER SKIN: 4mm CLEAR TOUGHENED GLASS
 CAVITY: 16mm ARGON FILLED
 INNER SKIN: 6.4mm CLEAR LAMINATED GLASS
 WITH LOW-E COATING

DESIGN LOAD 750 N/m²

SPAN RANGE 2000 TO 3000

THIS DRAWING MUST NOT BE COPIED OR PASSED TO A THIRD PARTY WITHOUT WRITTEN CONSENT FROM ROOFGLAZE LIMITED.	CHECKED	TOLERANCE UNLESS OTHERWISE STATED ±3	MATERIAL ALUMINIUM GLASS	Roiglaze Limited, Unit 4, Little End Road, Eaton Sucon, St Neots, Cambs, PE19 8JH Telephone 01480 474797. Fax 01480 474774. E-mail technical@roofglaze.co.uk	ROOFGLAZE	
	DATE	DIMENSIONS IN MM	FINISH POLYESTER POWDER COATING			
	DRAWN R. PADDICK	SCALE 1:5 @ A1				
DATE 13-Feb-2009				TITLE: RG-50 RIDGELIGHT GABLE END	QUOTE NO. A1	
					RG-50-30 SHEET 1 OF 4	
				SIGNED	CHECKED	DATE