

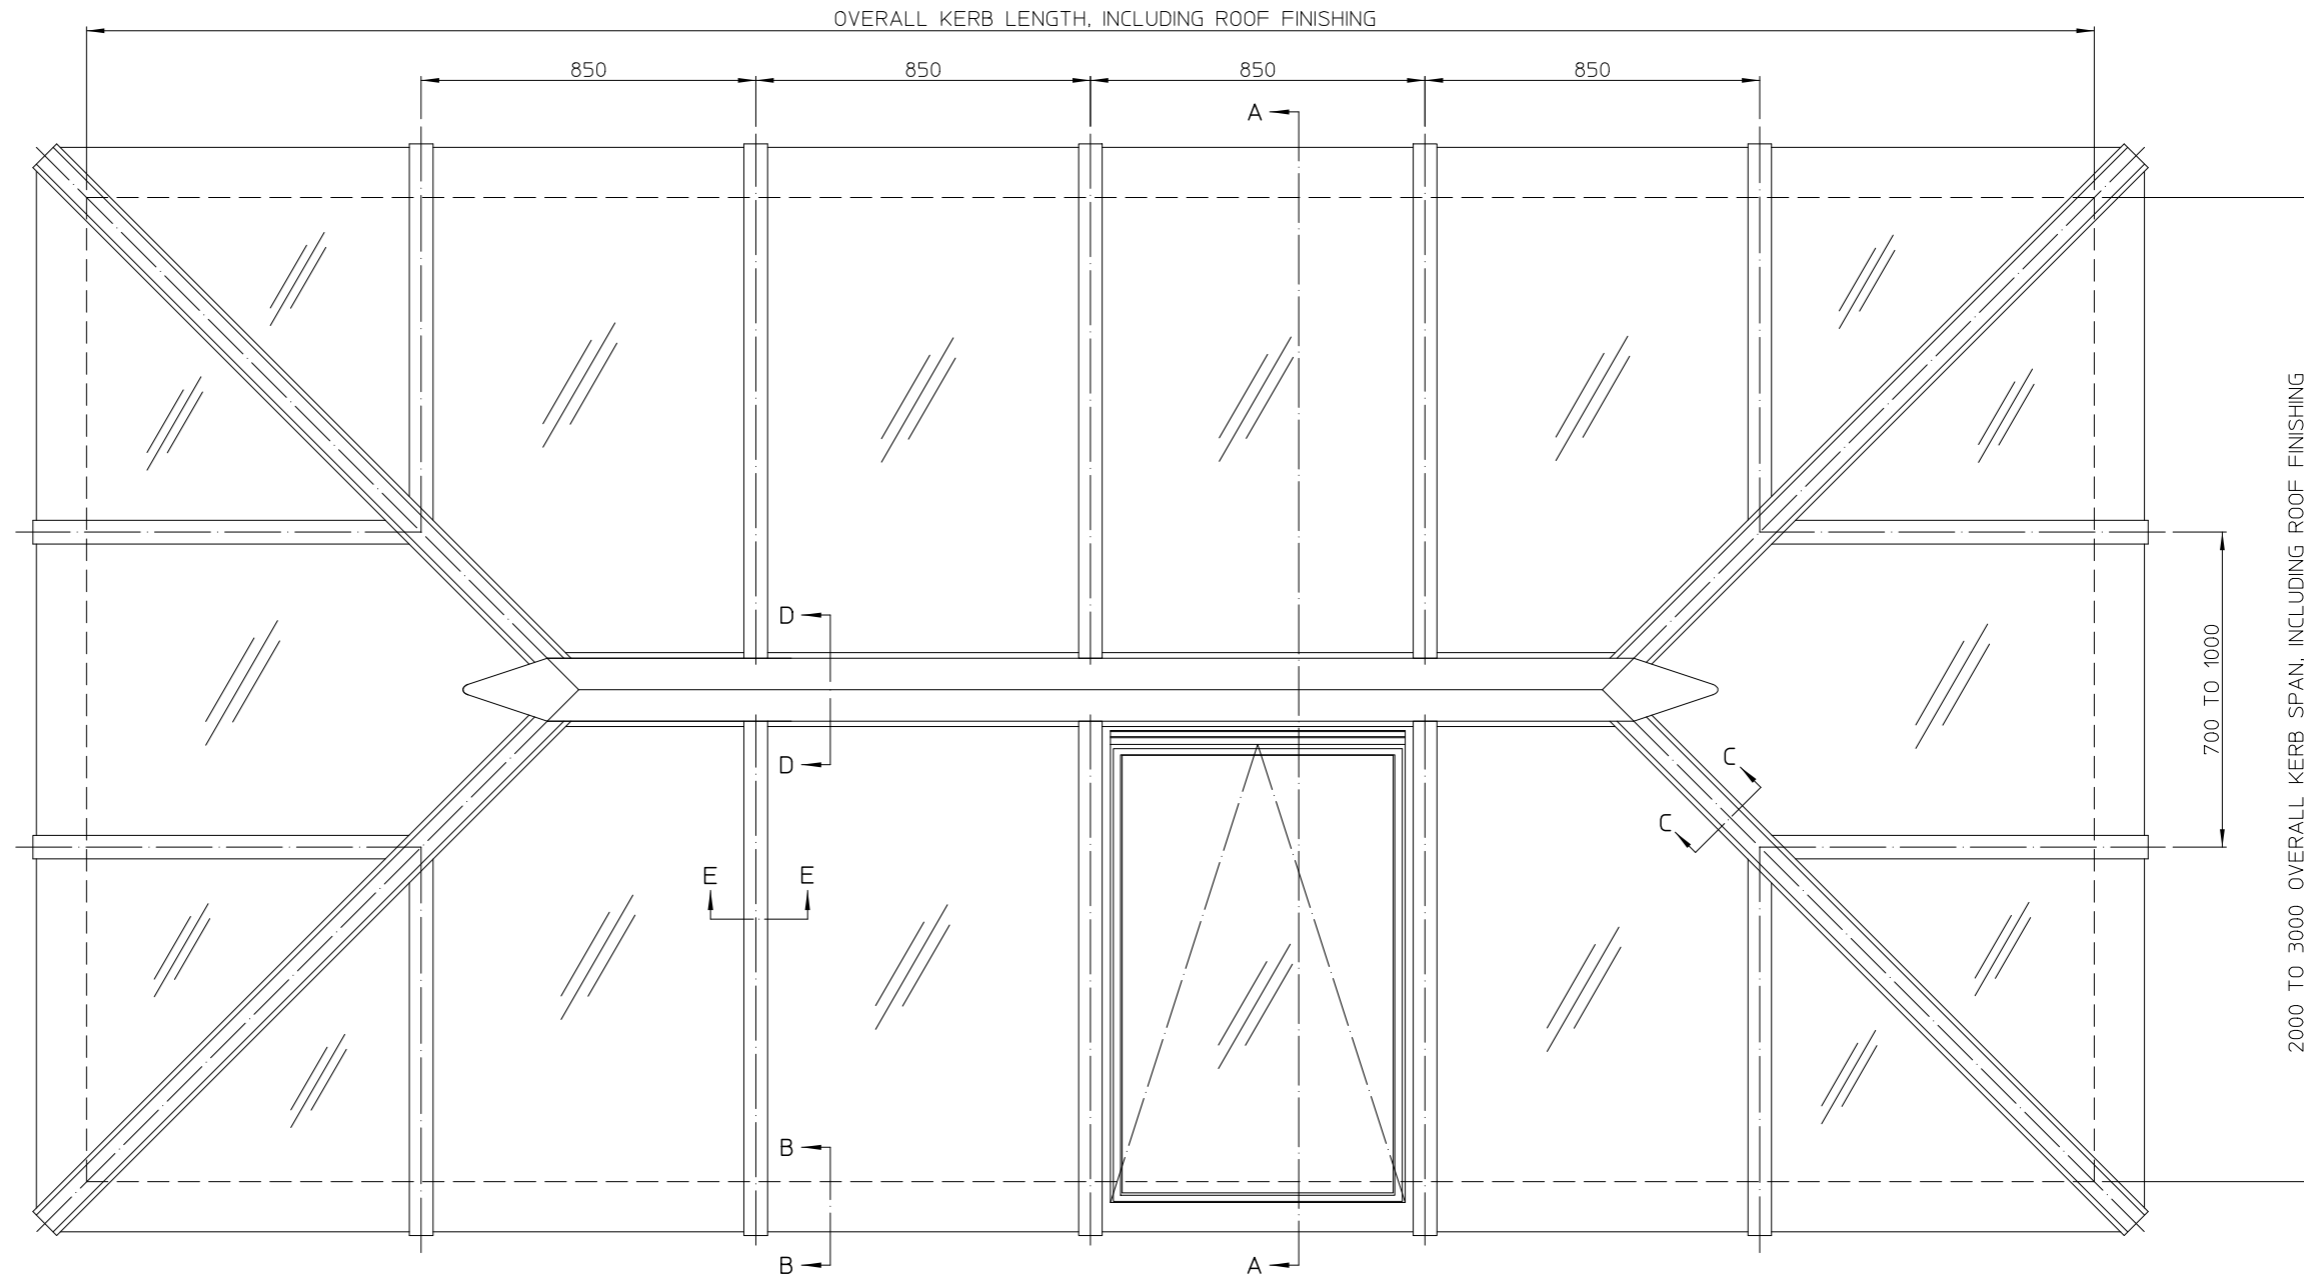


IF IN DOUBT ASK DO NOT SCALE

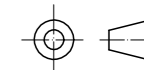

PLAN VIEW

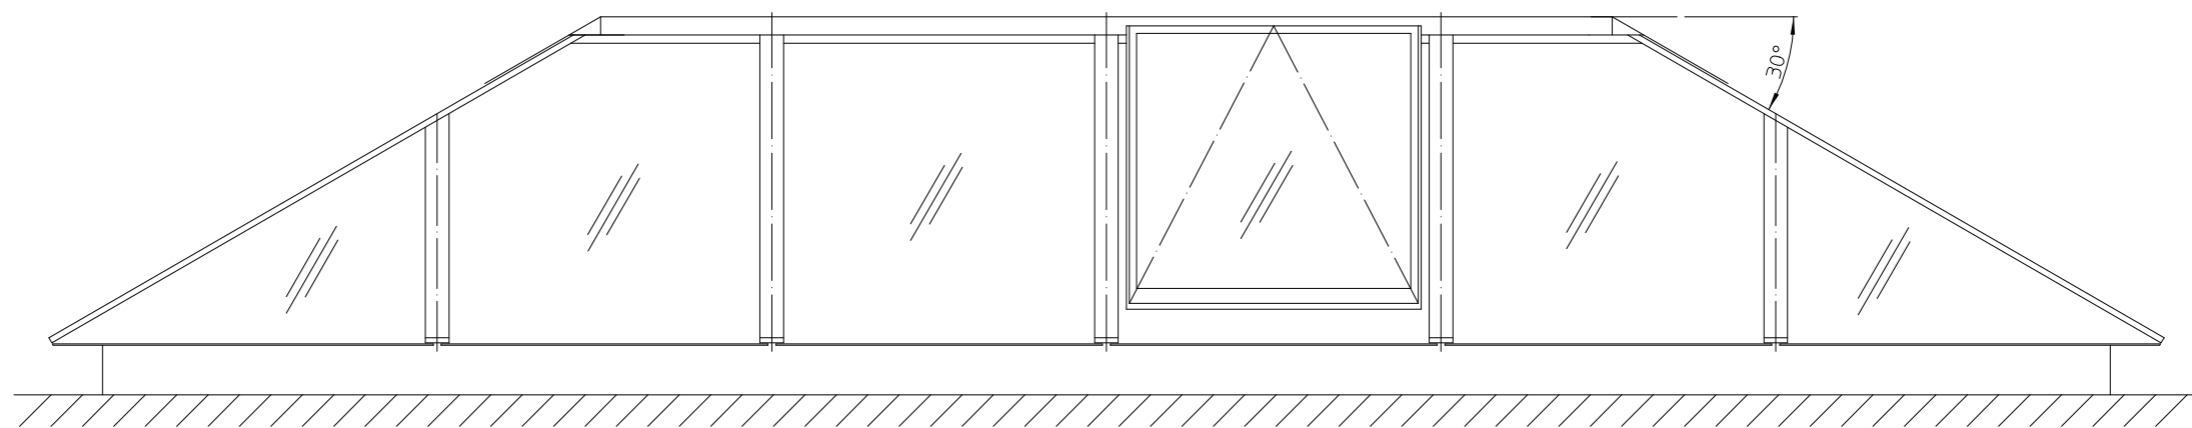

SIDE ELEVATION

SPAN RANGE 2000 TO 3000

GLAZING SPECIFICATION:
 OUTER SKIN: 4mm CLEAR TOUGHENED GLASS
 CAVITY: 16mm ARGON FILLED
 INNER SKIN: 6.4mm CLEAR LAMINATED GLASS
 WITH LOW-E COATING

DESIGN LOAD: 750 N/m²

THIS DRAWING MUST NOT BE COPIED OR PASSED TO A THIRD PARTY WITHOUT WRITTEN CONSENT FROM ROOFGLAZE LIMITED.	CHECKED	TOLERANCE UNLESS OTHERWISE STATED	MATERIAL	Roofglaze Limited, Unit 4, Little End Road, Eaton Sucon, St Neots, Cambs, PE19 8JH Telephone 01480 474797. Fax 01480 474774. E-mail technical@roofglaze.co.uk	ROOFGLAZE	QUOTE N°	DRAWING N°	REV
	DATE	±3	ALUMINIUM GLASS					
	DRAWN	DIMENSIONS IN	FINISH					
	R. PADDICK	MM	POLYESTER POWDER COATING	TITLE:	RG-50 RIDGELIGHT HIP END	A1	RG-50-70	
	DATE	SCALE					SHEET 1 OF 3	
	13-Feb-2009	1:10 @ A1		REV	AMENDMENTS	SIGNED	CHECKED	DATE