


PLAN VIEW

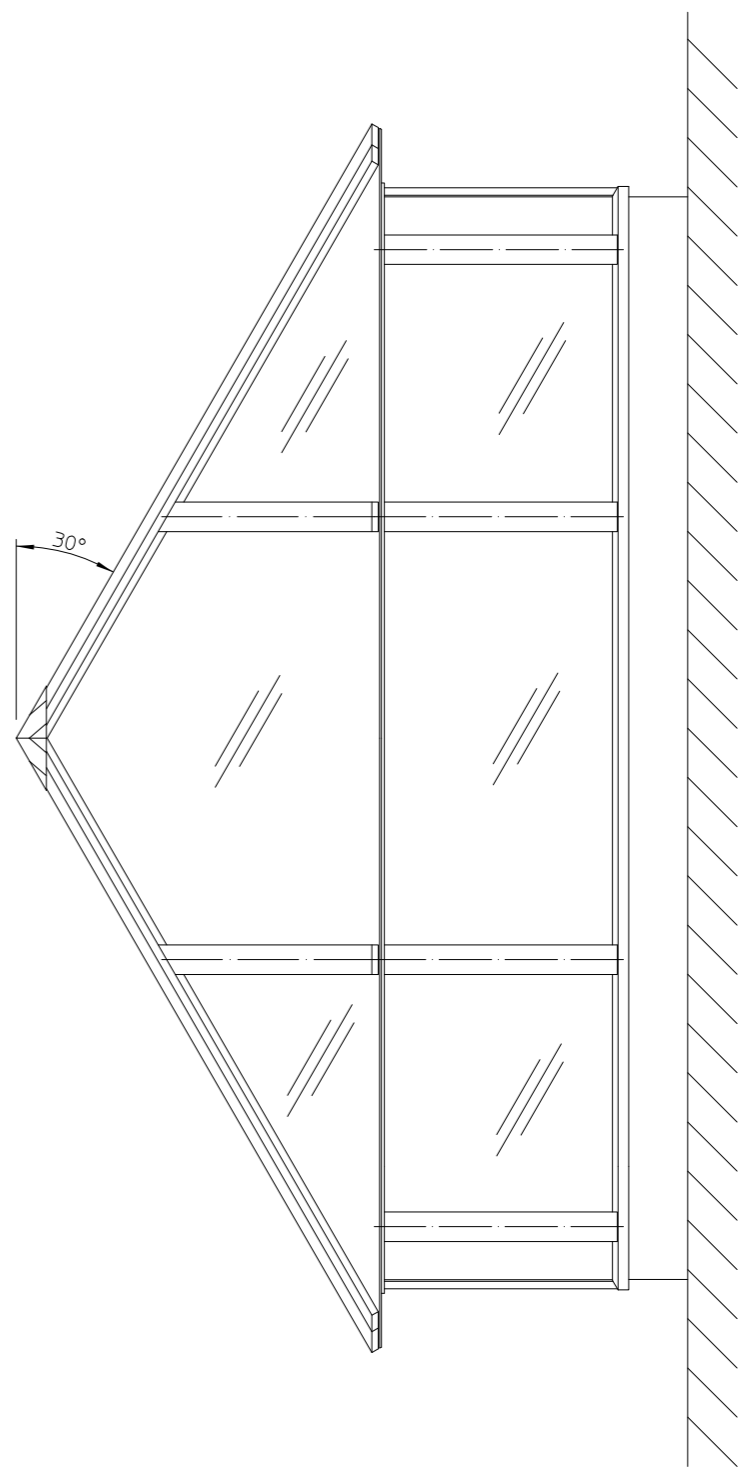

END ELEVATION

GLAZING SPECIFICATION:
 OUTER SKIN: 4mm CLEAR TOUGHENED GLASS
 CAVITY: 16mm ARGON FILLED
 INNER SKIN: 6.4mm CLEAR LAMINATED GLASS
 WITH LOW-E COATING
 LANTERN UPSTAND CAVITY: 14mm ARGON FILLED

STANDARD DESIGN LOAD: 750 N/M²

THIS DRAWING MUST NOT BE COPIED OR PASSED TO A THIRD PARTY WITHOUT WRITTEN CONSENT FROM ROOFGLAZE LIMITED.	CHECKED	TOLERANCE UNLESS OTHERWISE STATED	±3	MATERIAL	ALUMINIUM GLASS						
	DATE	DIMENSIONS IN	MM	FINISH	POLYESTER POWDER COATING						
	DRAWN R. PADDICK	SCALE	1:8 @ A1								
	DATE 5-Dec-2008					REV	AMENDMENTS	SIGNED	CHECKED	DATE	

Roofglaze Limited,
 Unit 4, Little End Road, Eaton Sucon, St Neots, Cambs, PE19 8JH
 Telephone 01480 474797. Fax 01480 474774.
 E-mail technical@roofglaze.co.uk

ROOFGLAZE

TITLE:	RG-60 LANTERN LIGHT LARGE PYRAMID	QUOTE N ^o .	A1	DRAWING N ^o .	RG-60-103	REV	
--------	--------------------------------------	------------------------	----	--------------------------	-----------	-----	--