
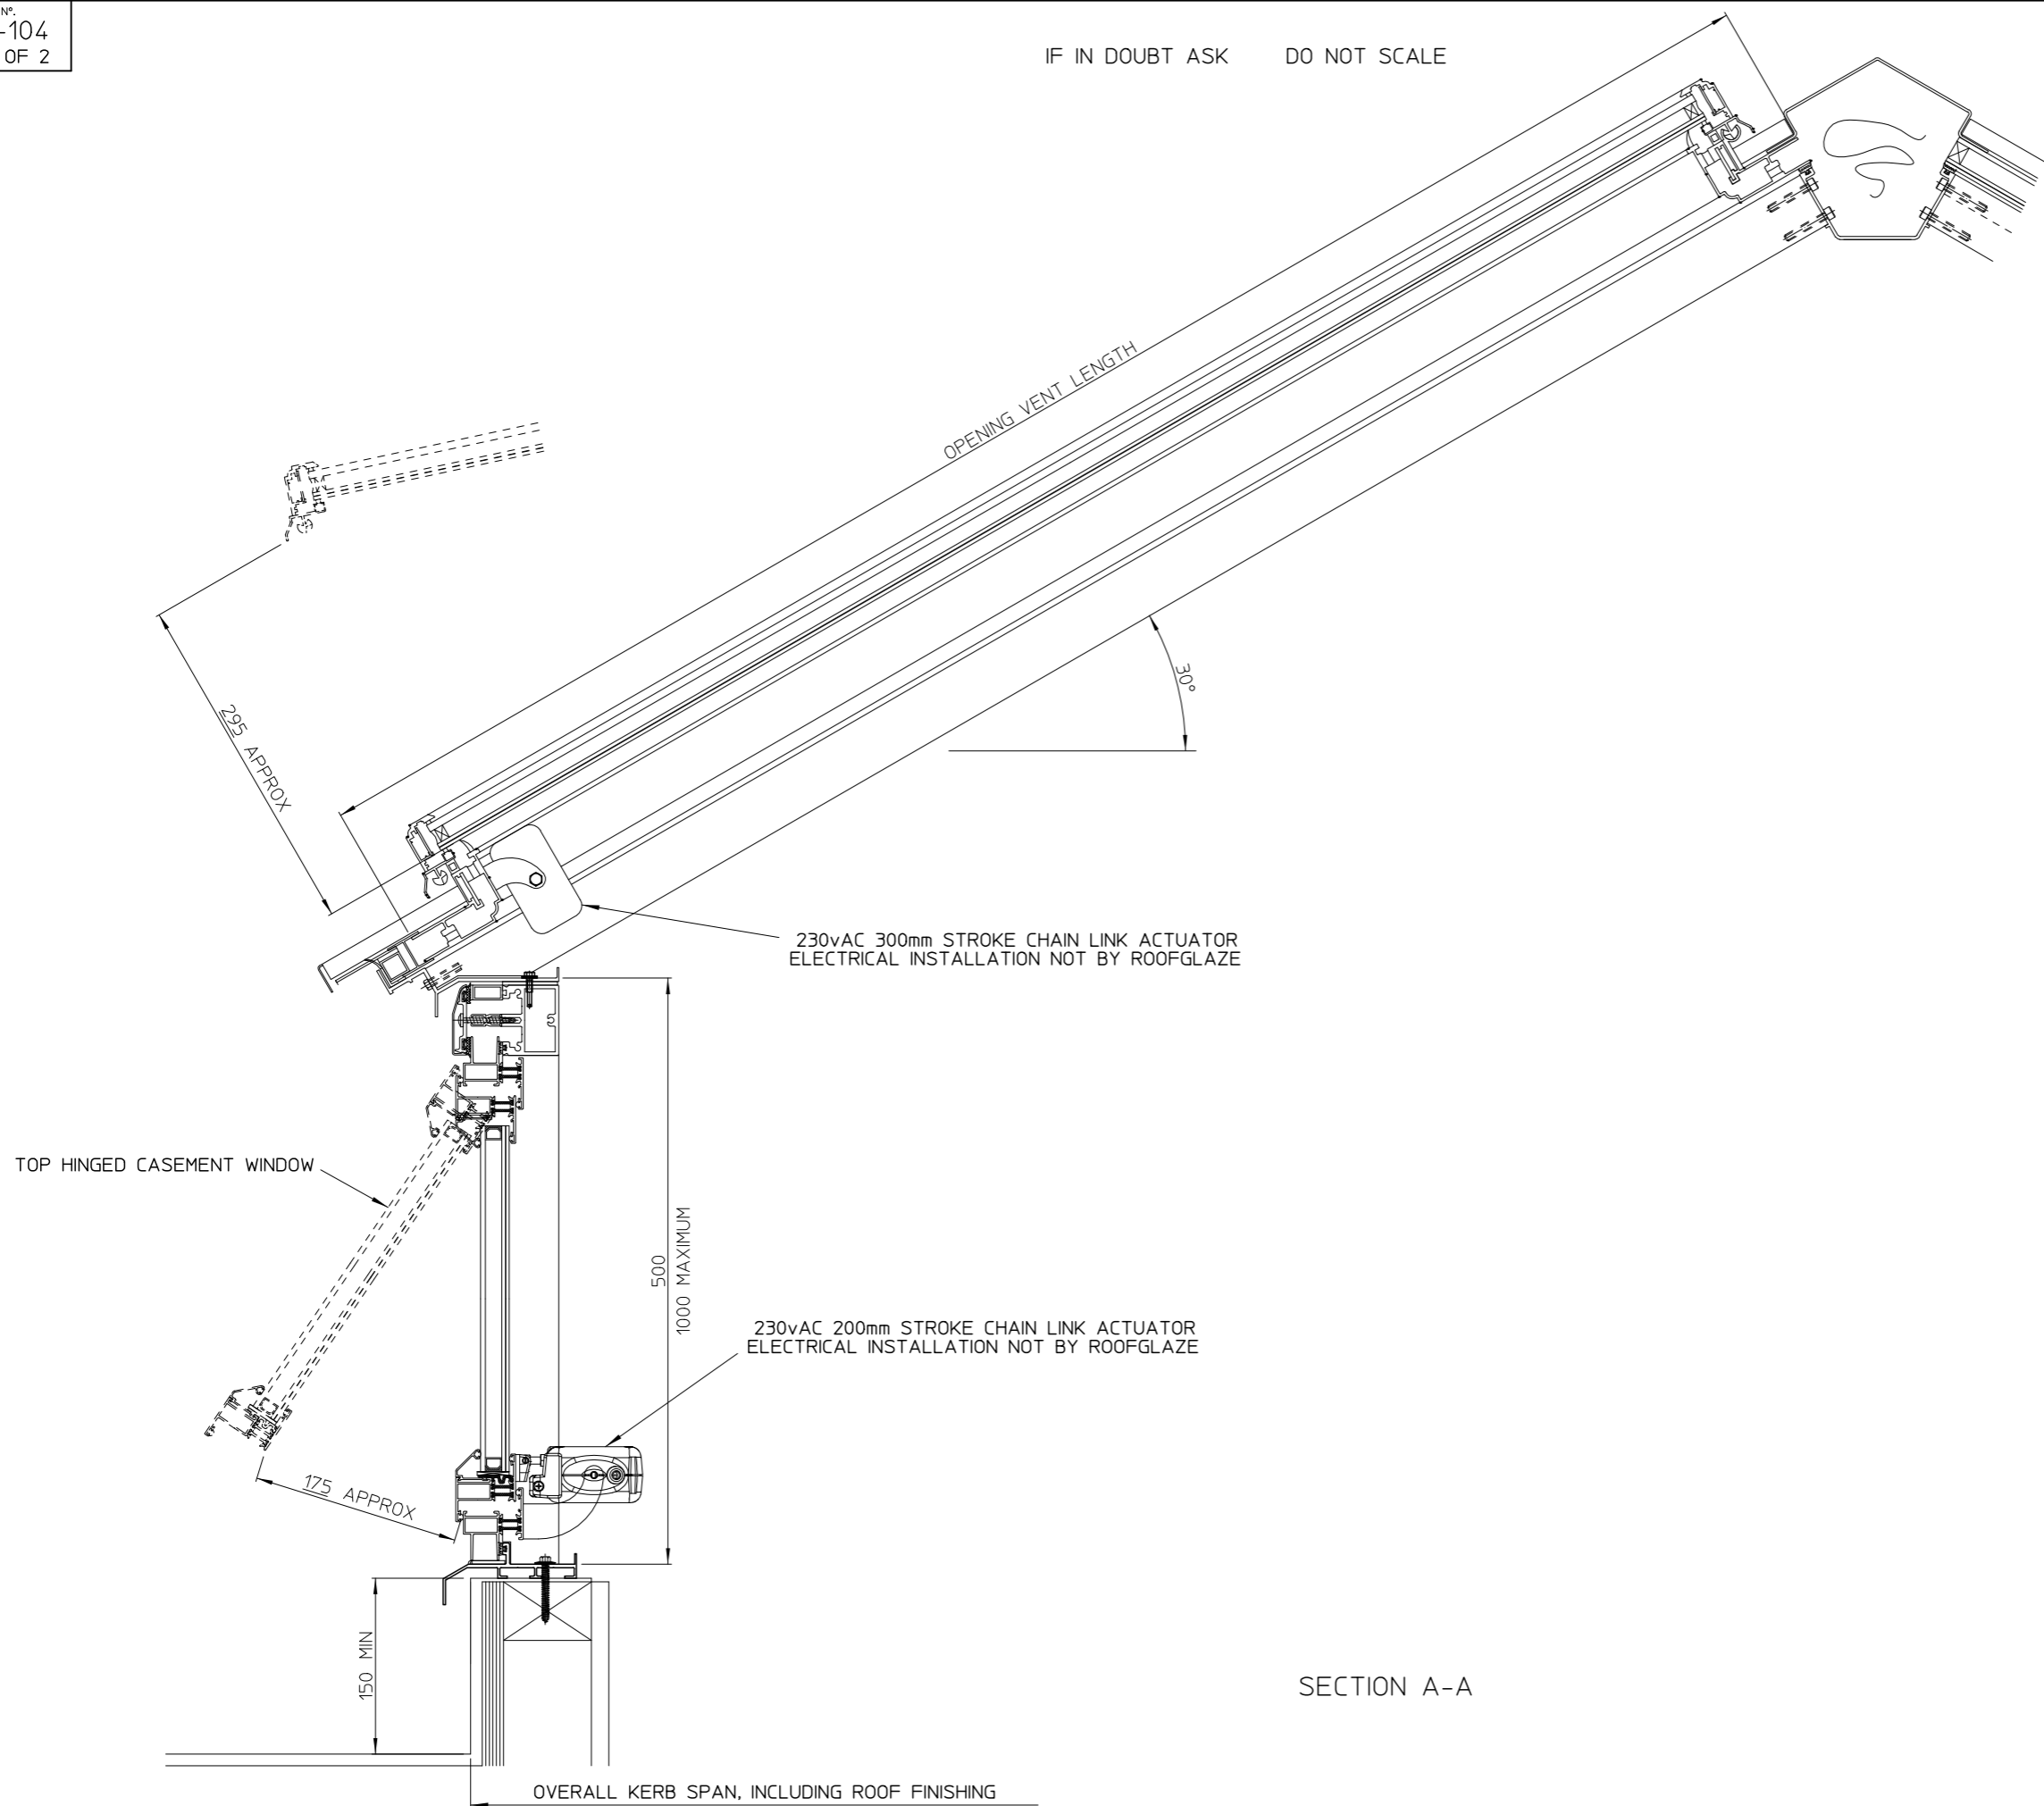


IF IN DOUBT ASK DO NOT SCALE

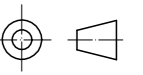

THIS DRAWING MUST NOT BE COPIED OR PASSED TO A THIRD PARTY WITHOUT WRITTEN CONSENT FROM ROOFGLAZE LIMITED.	CHECKED	TOLERANCE UNLESS OTHERWISE STATED	MATERIAL	Roofglaze Limited, Unit 4, Little End Road, Eaton Socon, St Neots, Cambs, PE19 8JH Telephone 01480 474797. Fax 01480 474774. E-mail technical@roofglaze.co.uk			<b>ROOFGLAZE</b>
	DATE	±3	ALUMINIUM GLASS	QUOTE N°	DRAWING N°	REV	
	DRAWN	DIMENSIONS IN	FINISH	REV	AMENDMENTS	SIGNED	
	R. PADDICK	MM	POLYESTER POWDER COATING	RG-60 LANTERN RIDGELIGHT WITH VENTILATION OPTION			A1
	5-Dec-2008	SCALE	1:1 @ A1	RG-60-104			SHEET 2 OF 2