


SECTION X-X - 1m²

NOTE

CRITICAL DIMS MUST BE MAINTAINED TO RETAIN ROOFLIGHT FREE AIR OF 1m² OR OF 1.5m².

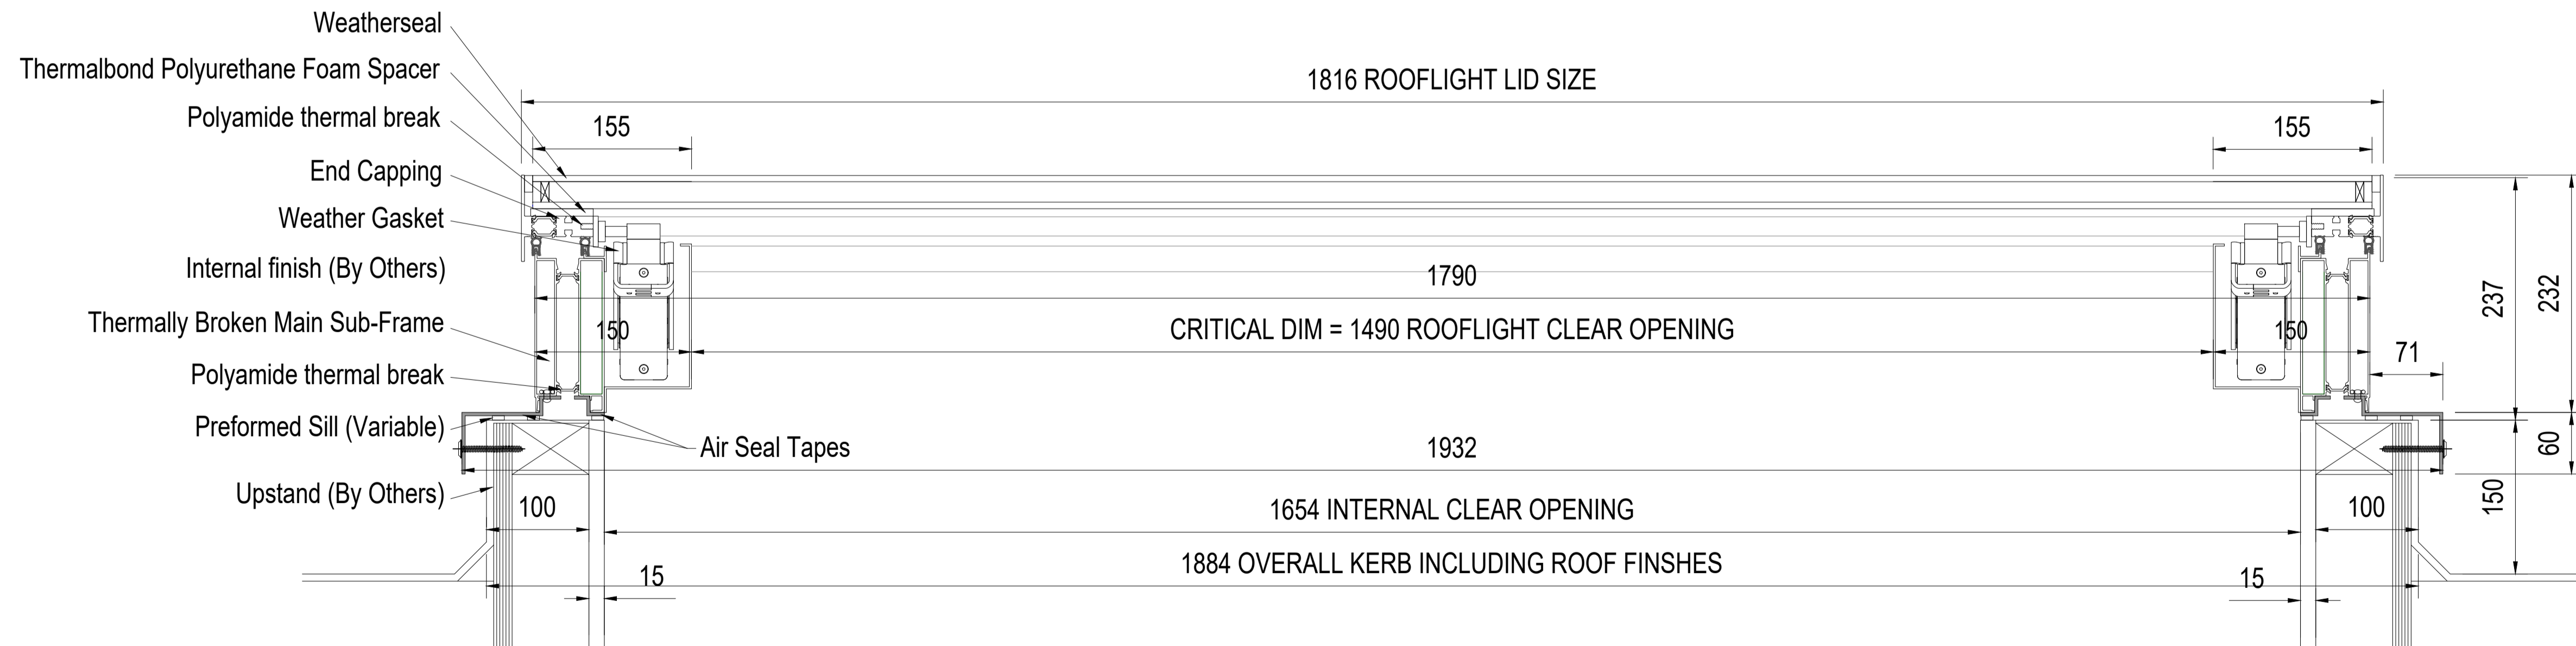

SECTION X-X - 1.5m²

IF IN DOUBT ASK DO NOT SCALE	IT IS THE RESPONSIBILITY OF THE KERB DESIGNER TO ENSURE THE KERB WILL BE STRUCTURALLY ADEQUATE TO HOLD THE ROOFLIGHT. KERBS SHOWN ON THESE DRAWINGS ARE FOR ILLUSTRATION PURPOSES ONLY.	The manufacturer would advise an installation with a minimum pitch of 5° for rooflight units to minimize water pooling. Whilst the product can be installed flat without detriment to the warranty, the manufacturer cannot be held responsible for any excessive pooling of water to the surface of the rooflight, post installation, if installed without an adequate fall. Larger units may require a greater fall. The final decision on amount of fall required must be made by the client and relayed to the installer.	THIS DRAWING MUST NOT BE COPIED OR PASSED TO A THIRD PARTY WITHOUT WRITTEN CONSENT FROM THE MANUFACTURER.	CHECKED	D. PUGH	TOLERANCE UNLESS OTHERWISE STATED	±5	MATERIAL	ALUMINIUM + GLASS	DRAWING NO.	RG-80-324-03	REV	ROOFGLAZE
				DATE	20-10-2016		DIMENSIONS IN		MM		FINISH		POLYESTER POWDER COATING RAL T.B.C.
SKYWAY™				DRAWN	C. MITCHELL	SCALE	1:7 @ A1			TITLE:	HINGED AOV FLATGLASS		Lighting by nature™
				DATE	20-10-2016		REV		AMENDMENTS		SIGNED		

Roofglaze Rooflights Ltd.
11 Howard Road, Eaton Socon,
St Neots, Cambs, PE19 8ET
Telephone 01480 474797

Roofglaze Rooflights Ltd.
11 Howard Road, Eaton Socon,
St Neots, Cambs, PE19 8ET
Telephone 01480 474797

Roofglaze Rooflights Ltd.
11 Howard Road, Eaton Socon,
St Neots, Cambs, PE19 8ET
Telephone 01480 474797