

NOTES

X No. REQUIRED

GLAZING SPECIFICATION:

OUTER SKIN: 33mm CLEAR TOUGHENED LAMINATED GLASS WITH BLACK PAINTED BORDER TO FACE 2

SILICONE BONDED

ROOFLIGHT WEIGHT = 102 kg/m² APPROX. (contact technical for exact weights)

DOMESTIC LOADINGS TO BS EN 1991-1-1:


- 1.5 kN/m² Uniformly distributed load (33 glass)
- 2.0 kN Concentrated load
- 4.0 kN/m² Uniformly distributed load (33 or 39 glass)
- 3.6 kN Concentrated load
- 5.0 kN/m² Uniformly distributed load (39 or 48)
- 4.5 kN Concentrated load

GLASS THICKNESS MAY VARY DEPENDING ON LOADS (33, 39, 48)

PAINTED BORDER TO BE IN LINE WITH STRUCTURAL SUPPORTS BELOW, SIZE T.B.C.

DIMENSIONS SHOWN TO TOP OF GLASS ARE APPROXIMATE.

UNIT FOR INTERNAL USE ONLY. THIS PRODUCT IS NOT WEATHER PROOF.

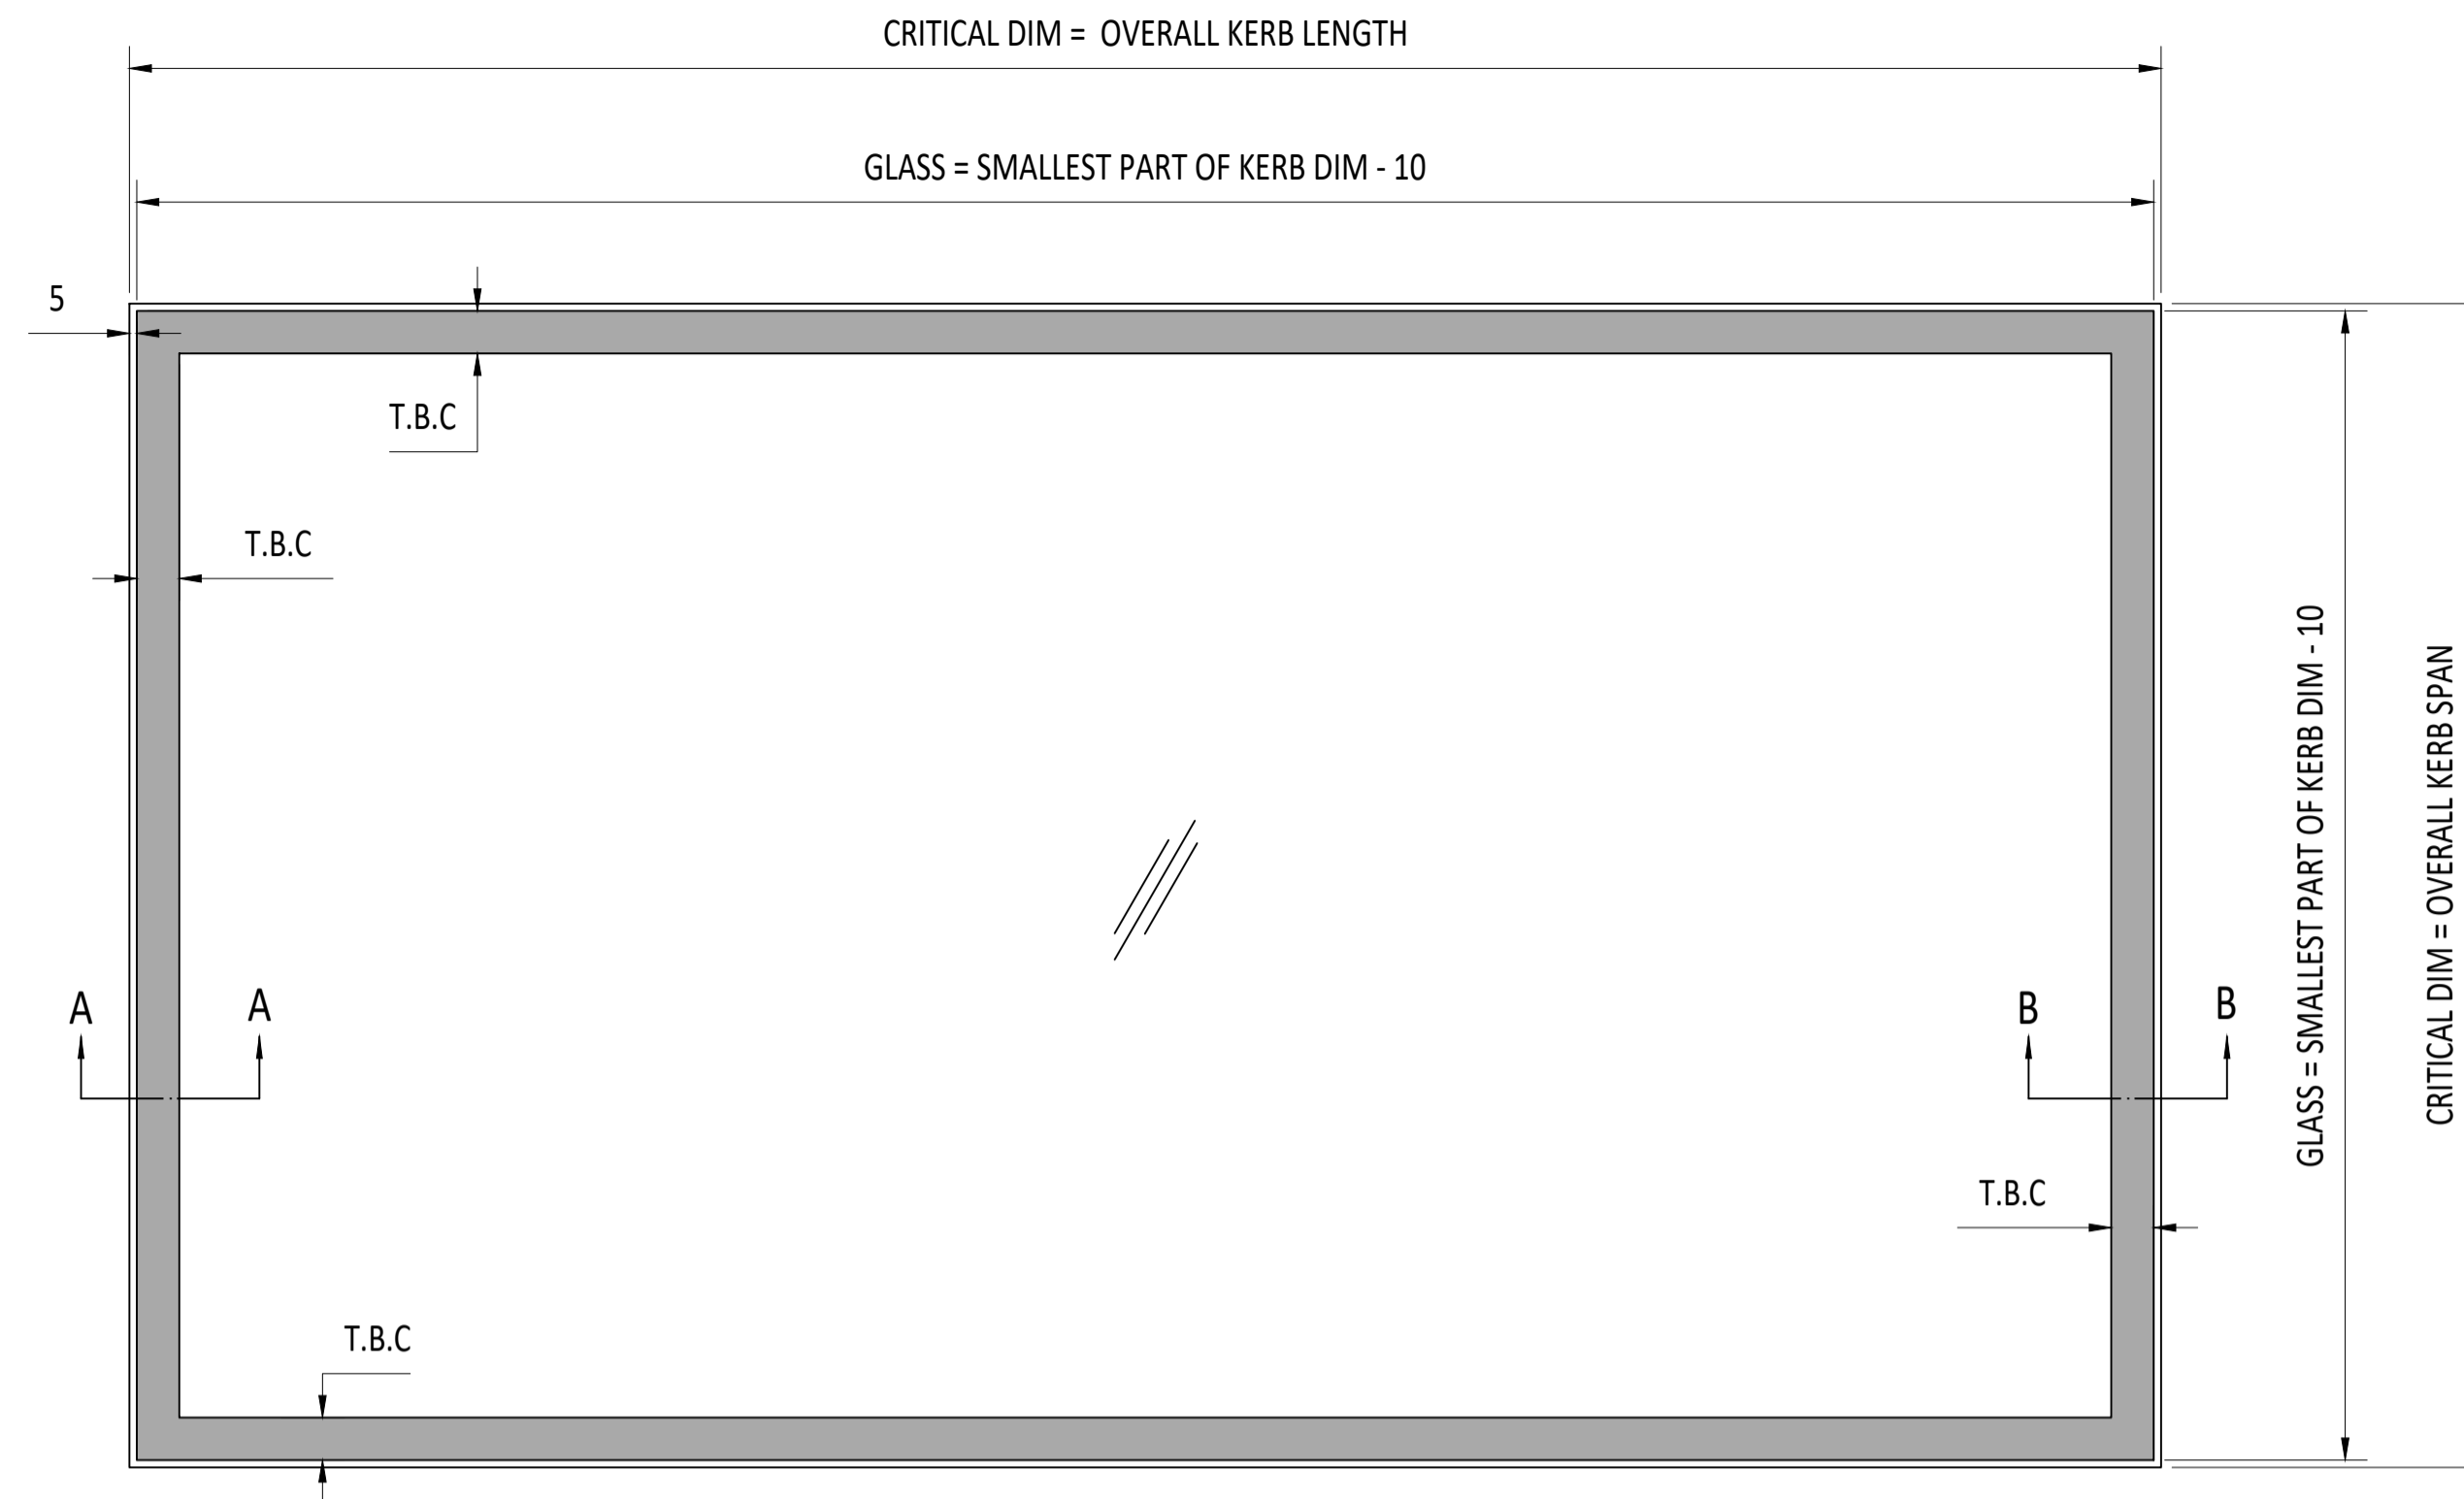

PLAN VIEW
True view on slope


KERB DETAILS SHOWN INDICATIVE ONLY. DETAILED DESIGN BY OTHERS

CDM :HAZARD IDENTIFICATION - HANDLING MATERIALS

BE AWARE OF SHARP EDGES AND CORNERS WHEN HANDLING MATERIALS. MOST EDGES AND CORNERS WILL BE DEBURRDED BUT THERE IS STILL A SMALL RISK. WEAR APPROPRIATE PPE REQUIRED FOR THE TASK. THE MINOR 1992 SET OUT A CLEAR RANKING OF MEASURES FOR DEALING WITH RISKS FROM MANUAL HANDLING. THESE ARE:

- **FIRST** : AVOID HAZARDOUS MANUAL HANDLING OPERATIONS SO FAR AS IS REASONABLY PRACTICABLE;
- **SECOND** : ASSESS ANY HAZARDOUS MANUAL HANDLING OPERATIONS THAT CANNOT BE AVOIDED; AND
- **THIRD** : REDUCE THE RISK OF INJURY SO FAR AS IS REASONABLY PRACTICABLE.

HAND PROTECTION (MANDATORY) TO: BS EN 388:1994.
ROOFLIGHTS MUST ONLY BE INSTALLED BY COMPETENT CONTRACTORS.
REFER TO RISK ASSESSMENT FOR FURTHER DETAILS.

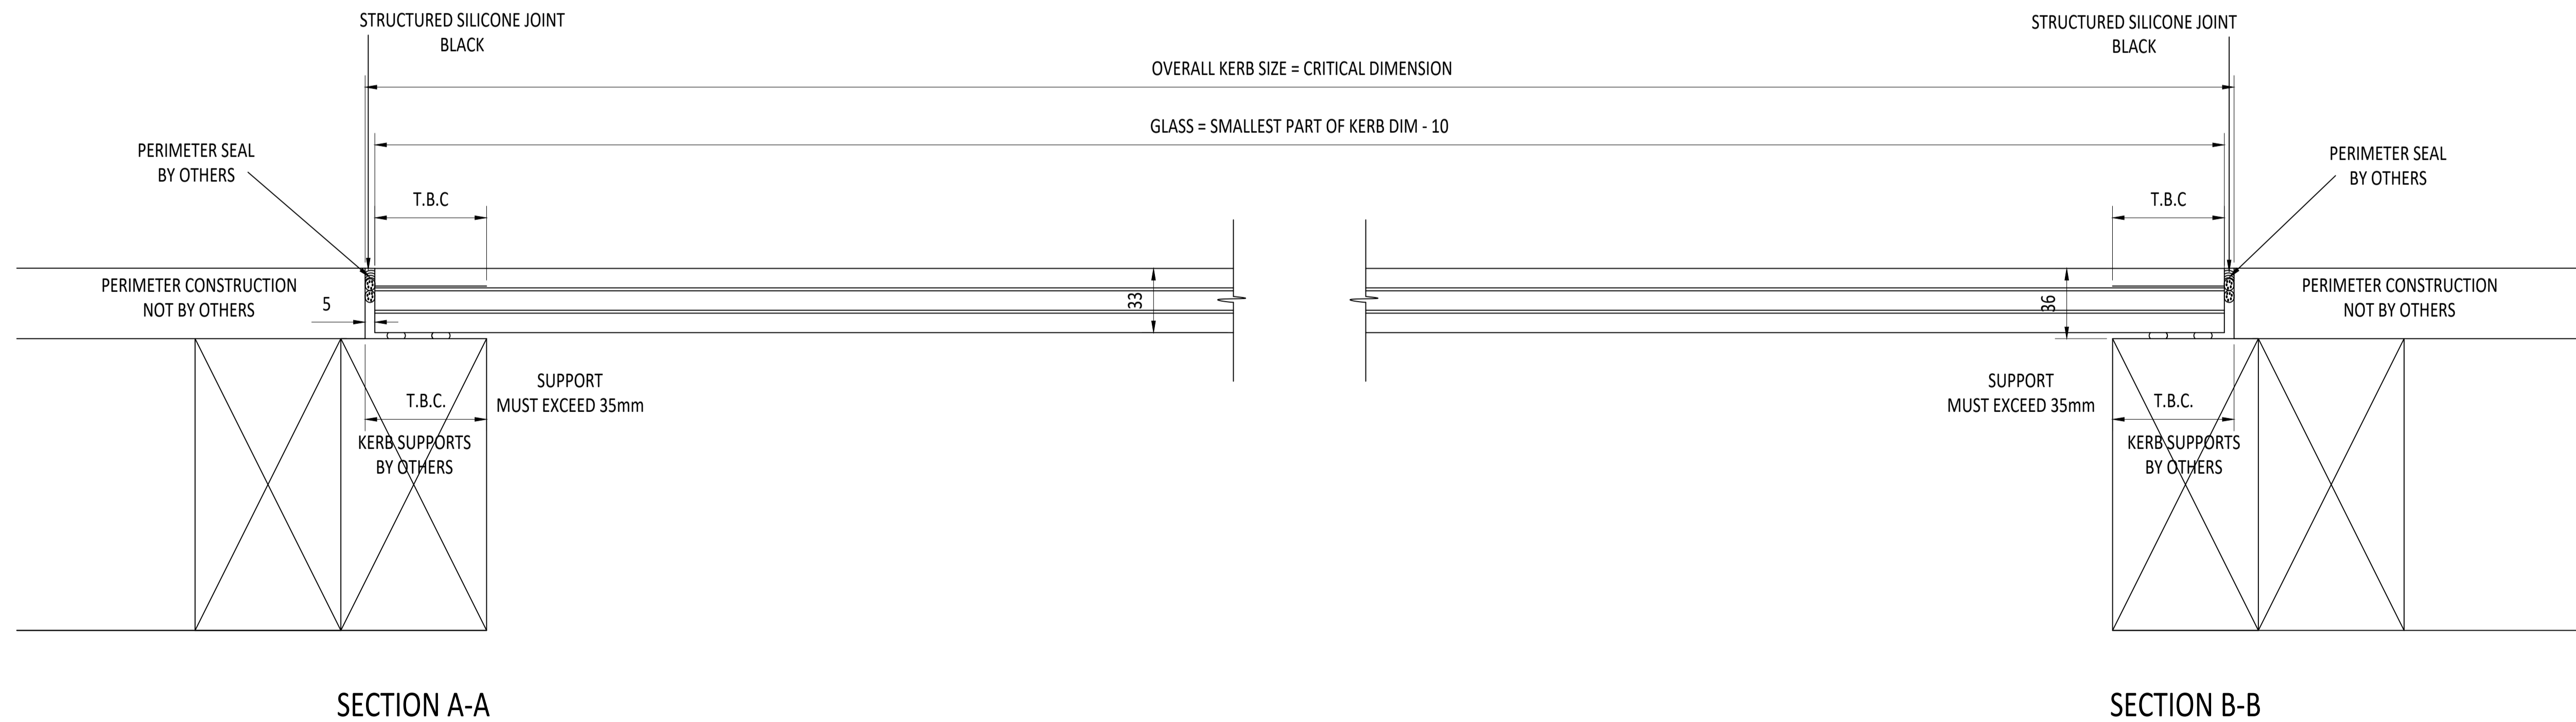

SECTION A-A

SECTION B-B

IF IN DOUBT ASK DO NOT SCALE	IT IS THE RESPONSIBILITY OF THE KERB DESIGNER TO ENSURE THE KERB WILL BE STRUCTURALLY ADEQUATE TO HOLD THE ROOFLIGHT. KERBS SHOWN ON THESE DRAWINGS ARE FOR ILLUSTRATION PURPOSES ONLY.	The manufacturer would advise an installation with a minimum pitch of 5° for rooflight units to minimize water pooling. Whilst the product can be installed flat without detriment to the warranty, the manufacturer cannot be held responsible for any excessive pooling of water to the surface of the rooflight, post installation, if installed without an adequate fall. Larger units may require a greater fall. The final decision on amount of fall required must be made by the client and relayed to the installer.	THIS DRAWING MUST NOT BE COPIED OR PASSED TO A THIRD PARTY WITHOUT WRITTEN CONSENT FROM THE MANUFACTURER.	CHECKED	A. PHILLIPS	TOLERANCE UNLESS OTHERWISE STATED	±5	MATERIAL	GLASS				Roofglaze Rooflights Ltd. 11 Howard Road, Eaton Socon, St Neots, Cambs, PE19 8ET Telephone 01480 474797	DRAWING N°. RG-80-20-408	REV	ROOFGLAZE
				DATE	06-03-2018		DIMENSIONS IN		MM	FINISH						
SKYWAY™				DRAWN	D. PUGH	SCALE	1:2 & 1:5 @ A1	REV	AMENDMENTS	SIGNED	CHECKED	DATE	TITLE: FIXED INTERNAL WALK ON FLATGLASS TOUGHENED LAMINATE GLASS	SIZE A1	Lighting by nature™	
				DATE	06-03-2018											